

polygon



Please Sign & Date the Final Top View:

EXISTING RETAINING PLANTING BED


BORDER BY OTHERS

SAFETY SURFACE ENGINEERED WOOD FIBER 2472 SF

SAFETY ZONE

While it is our intention to install your playground in a safe and timely manner, our success relies on your preparedness. Site preparation and grading to be performed by others and prior to installation. Slope within the play area(s) shall not exceed 1% to ensure a successful installation and a compliant playground. Drain tile systems other than within 4' of the perimeter along drain aggregate base material may require installing after the installation of the play equipment and must be coordinated with installation of safety surface materials. Failure to prepare site(s) to these expectations may result in additional charges if installer is required to re-mobilize. Please contact MN WI Playground if you have any questions.


Maximum depth of safety surface and drain aggregate base should not exceed an 18" depth and shall not be installed until play equipment has been installed.

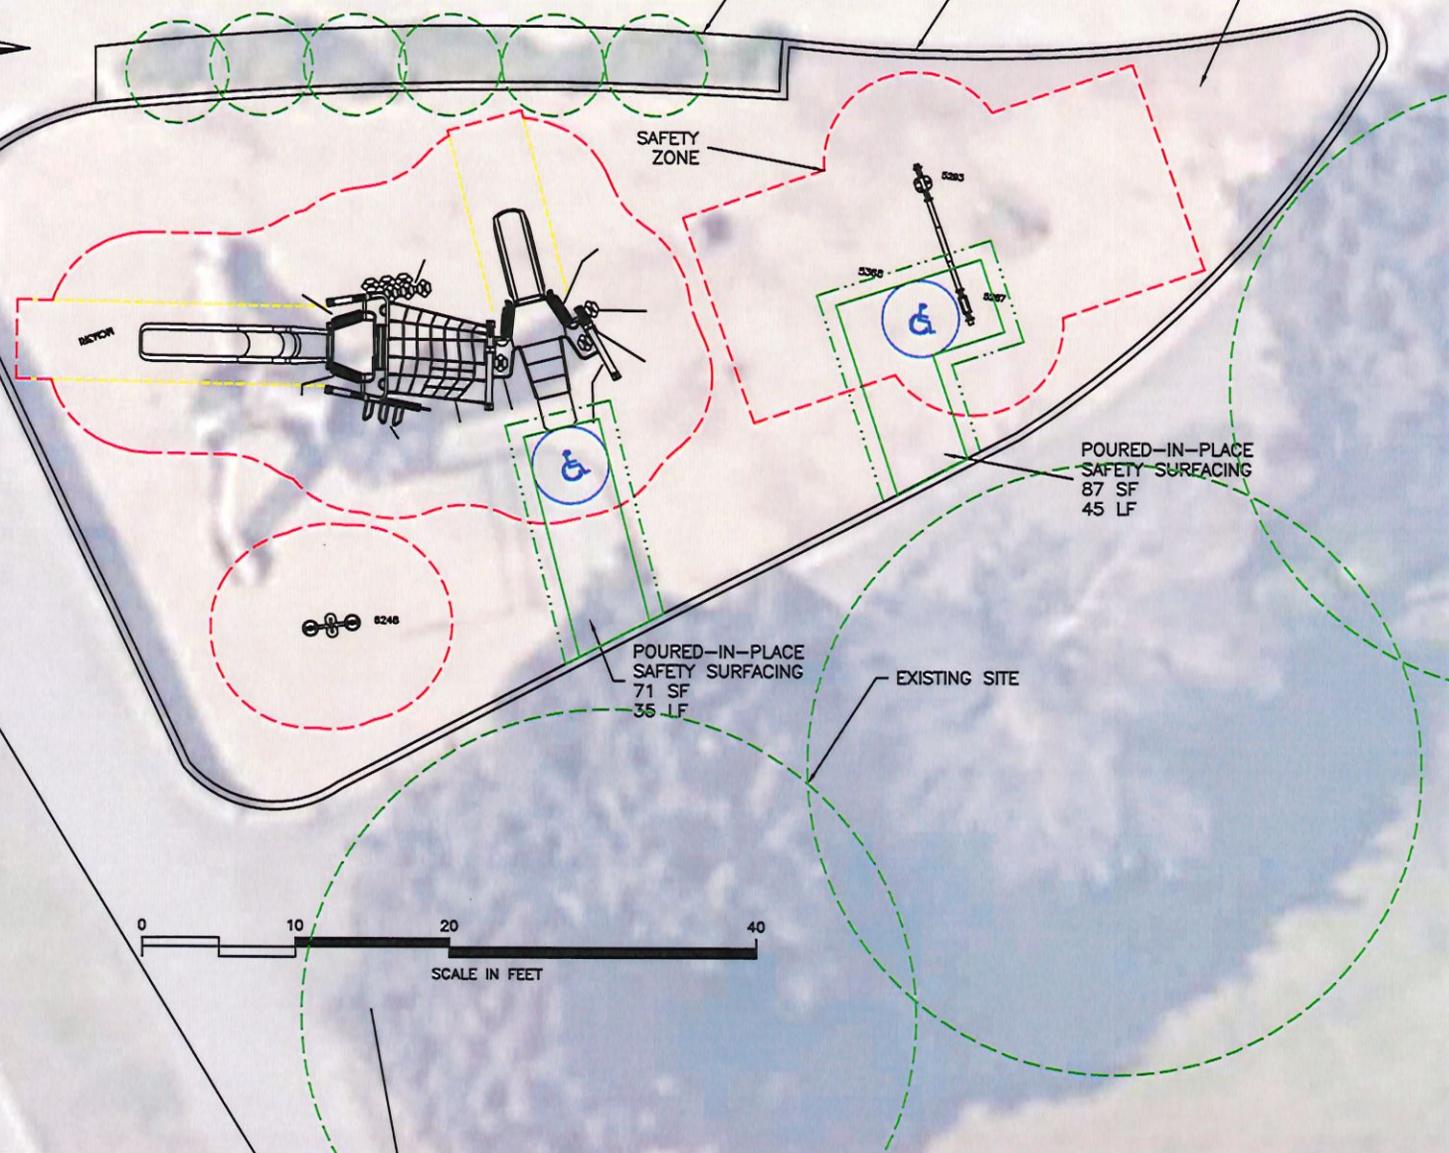

POURED-IN-PLACE SAFETY SURFACING 87 SF 45 LF

POURED-IN-PLACE SAFETY SURFACING 71 SF 35 LF

EXISTING SITE

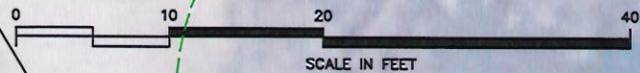

SCALE: 1" = 12'-0"

Mfg. By:

Sold & Distributed By:



P.O. Box 27328, Golden Valley, MN 55427
763-546-7787 1-800-622-5425
Fax 763-546-5050
E-Mail info@mwprocreation.com

Grandview Option 2

South St. Paul, MN


THIS PRINT IS THE PROPERTY OF MINNESOTA WISCONSIN PLAYGROUND INC. AND IS NOT TO BE USED, COPIED OR REPRODUCED WITHOUT THEIR EXPRESSED WRITTEN PERMISSION.

THIS PLAN REQUIRES A FINISHED GRADE RESOLUTION

5-28-25

DWG. D12721L

Please Sign & Date the Final Top View:

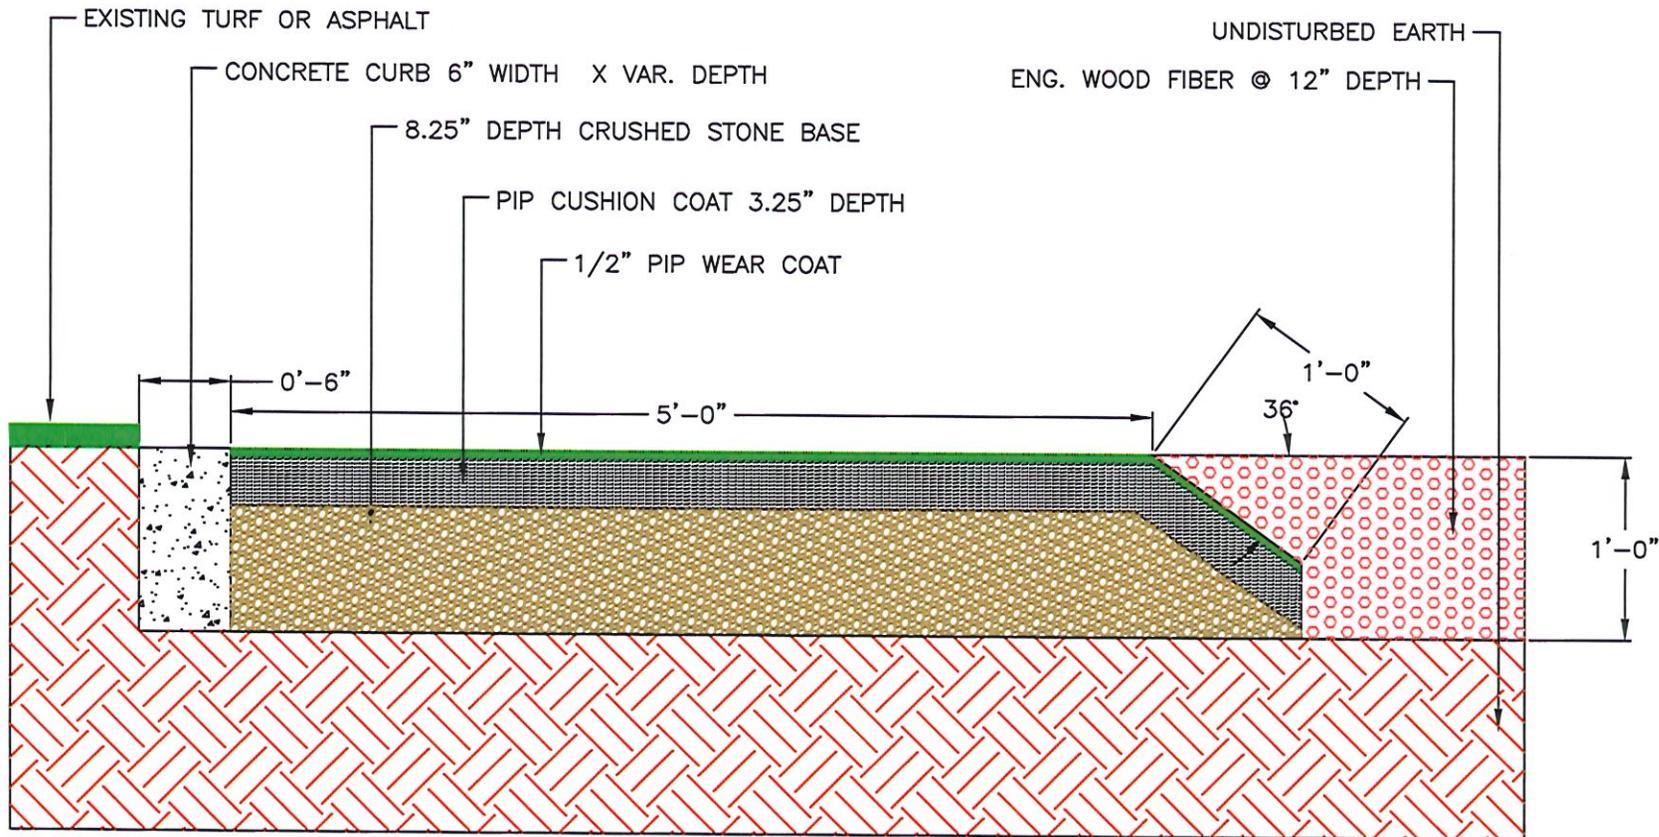

SECT
A-A1

ELEVATION DETAIL
SYNTHETIC/AGGREGATE BEVELED EDGE

SCALE: 1" = 1'-0"

Mfg. By:



Sold & Distributed By:



P.O. Box 27328, Golden Valley, MN 55427
763-546-7787 1-800-622-5425
Fax 763-546-5050
E-Mail info@mwprecreation.com

Grandview Option 2
South St. Paul, MN

5-28-25

DWG. D12721L

THIS PRINT IS THE PROPERTY OF MINNESOTA WISCONSIN PLAYGROUND INC. AND IS NOT TO BE USED, COPIED OR REPRODUCED WITHOUT THEIR EXPRESSED WRITTEN PERMISSION.



Color Palette: Malibu

Uprights: Bronze
Accent 1: Beige
HDPE: Spring Green
2 Color HDPE: Spring Green/White
Roto Plastic: Spring Green
Decks: Brown
PIP: 50/50 - Blue-Black

GRANDVIEW PARK OPTION 2

South St, Paul, MN D12721L1



Images are a representation only.
Actual product may vary.

GameTime

A PLAYCORE Company



GRANDVIEW PARK OPTION 2

South St, Paul, MN D12721L1



Images are a representation only.
Actual product may vary.



A PLAYCORE Company



GRANDVIEW PARK OPTION 2

South St, Paul, MN D12721L1





A PLAYCORE Company

GRANDVIEW PARK OPTION 2

South St, Paul, MN D12721L1



Images are a representation only.
Actual product may vary.