



- EXISTING LEGEND:**
- AIRPORT PROPERTY
 - AVIGATION EASEMENTS
 - RUNWAY PROTECTION ZONE (RPZ)
 - MNDOT CLEAR ZONE
 - BUILDING RESTRICTION LINE (BRL)
 - RUNWAY SAFETY AREA (RSA)
 - RUNWAY OBJECT FREE AREA (ROFA)
 - OBSTACLE FREE ZONE (OFZ)
 - APPROACH SURFACE
 - LOCALIZER CRITICAL AREA
 - PAPI OBSTACLE CLEARANCE SLOPE (OCS)
 - AIRPORT REFERENCE POINT (ARP)
 - GENERAL DRAINAGE
 - SURVEY MONUMENT
 - AWOS
 - BEACON
 - PAPI
 - WIND CONE
 - FENCE 6'
- FUTURE LEGEND:**
- PROPERTY ACQUISITION
 - AVIGATION EASEMENTS
 - BUILDING
 - AIRCRAFT PAVEMENT
 - PAVEMENT REMOVAL
 - VEHICLE PAVEMENT
 - RUNWAY SAFETY AREA (RSA)
 - RUNWAY OBJECT FREE AREA (ROFA)
 - AWOS
 - WIND CONE
 - TIEDOWN
 - REIL'S

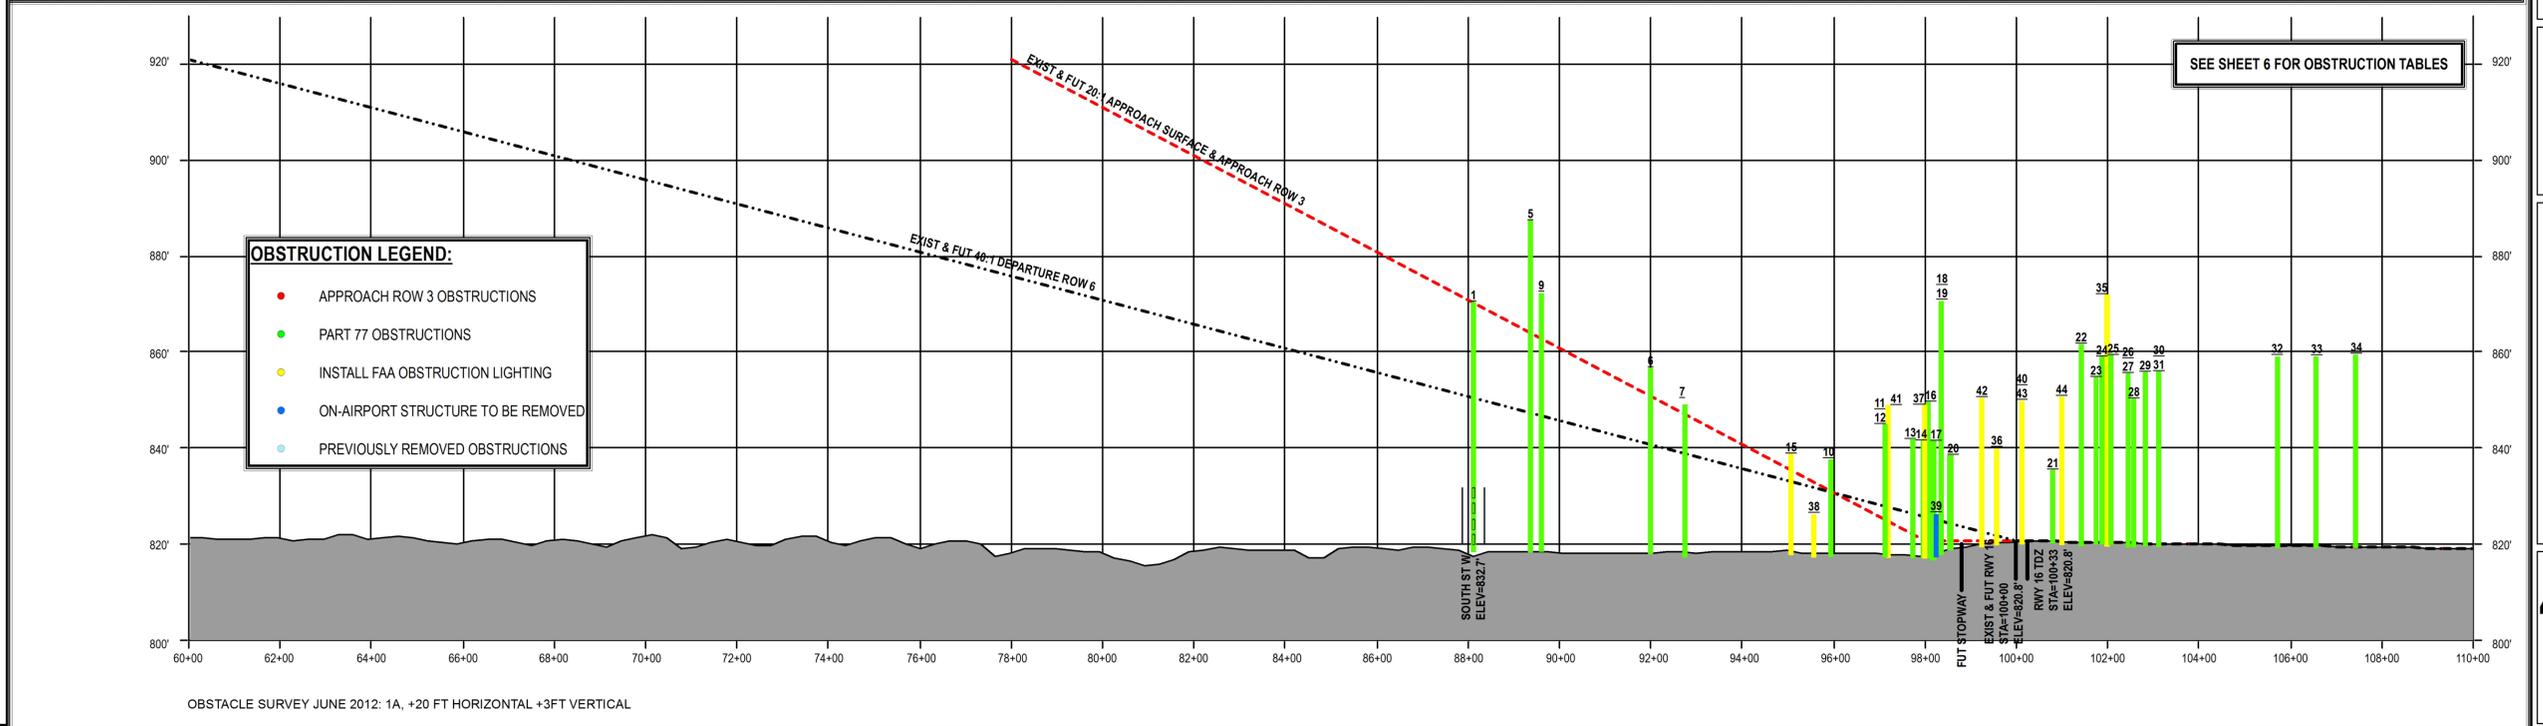

THESEY CERTIFY THAT THIS PLAN, SPECIFICATION OR REPORT WAS PREPARED BY ME OR UNDER MY CLOSE PERSONAL SUPERVISION AND THAT I AM A DULY LICENSED PROFESSIONAL ENGINEER UNDER THE LAWS OF THE STATE OF MINNESOTA.

SILAS FANIMAK, PE
REG. NO. 46888 DATE: MAY 15, 2015

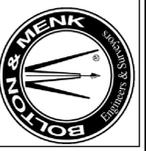

DATE	BY	CHANGE

BOLTON & MENK, INC.
PROJECT NO. T51-105362
DATE: MAY 15, 2015
DESIGNED BY: MRU

**EXISTING & FUTURE
RUNWAY 16
APPROACH
PLAN & PROFILE**